


1 DEMOLITION ELEVATION - NORTH  
AD6.15 1/8"=1'-0"

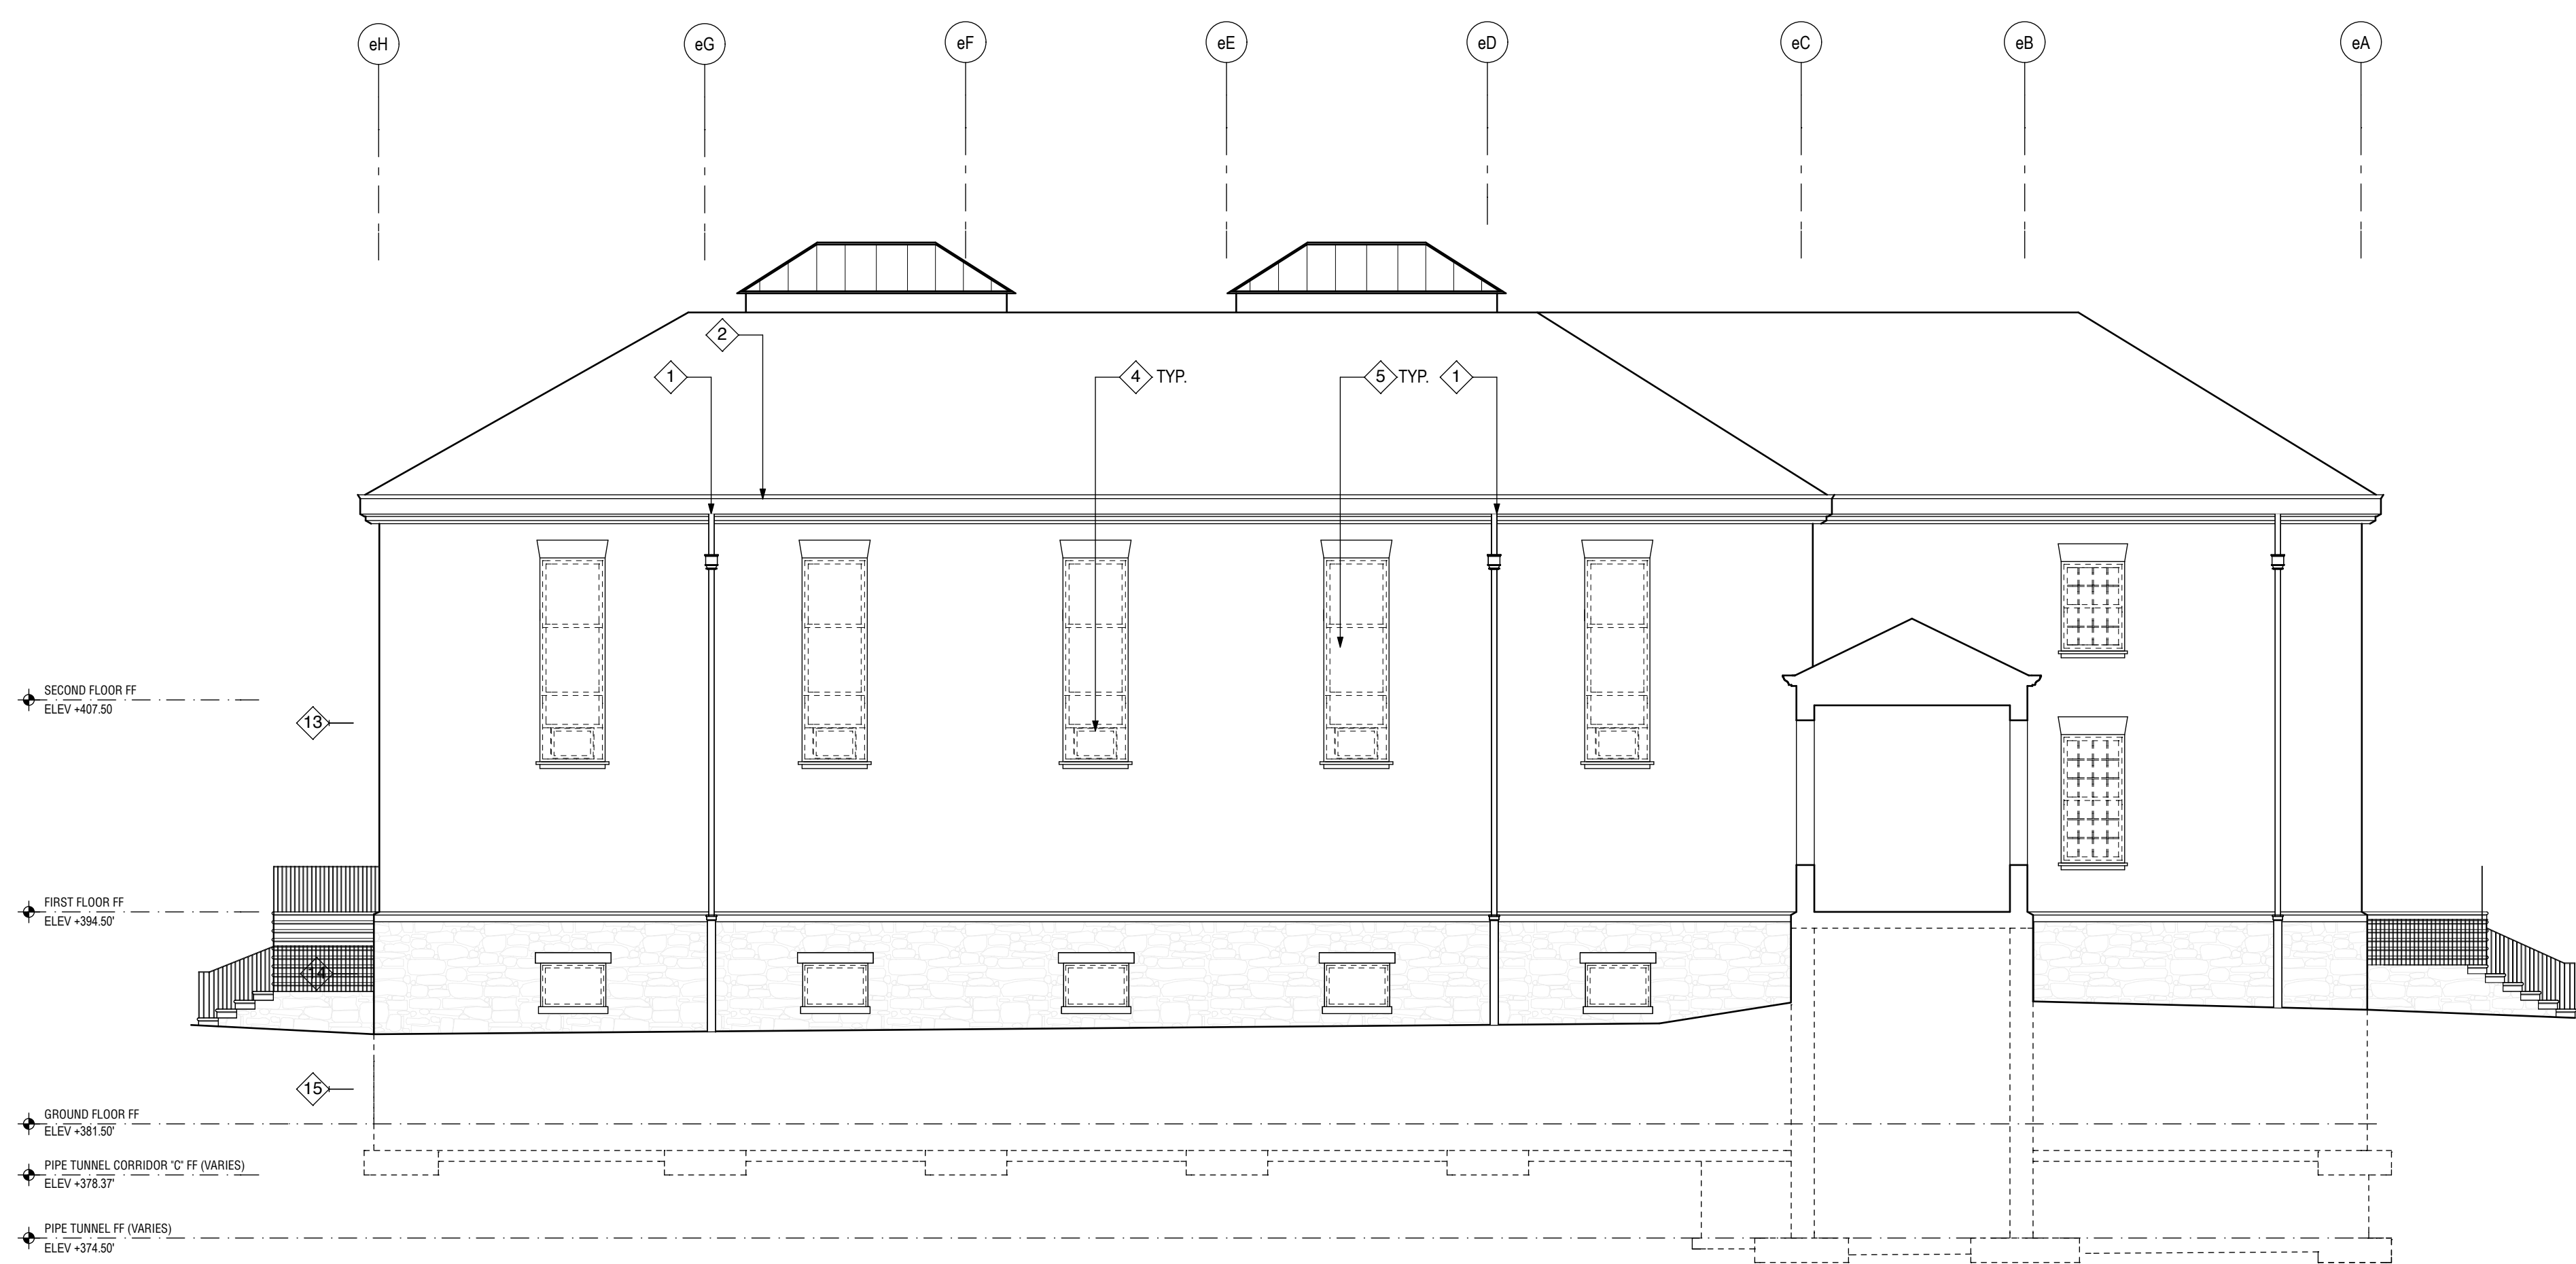

2 DEMOLITION ELEVATION - WEST  
AD6.15 1/8"=1'-0"

KEYED DEMOLITION NOTES:

1. EXISTING COPPER DOWNSPOUT AND CONDUCTOR HEAD TO REMAIN, U.O.N.
2. EXISTING COPPER GUTTER TO REMAIN, U.O.N.
3. REMOVE EXISTING SECURITY LIGHTING AND SURFACE RUN CONDUITS. ORIGINAL WALL MOUNTED LIGHTS TO REMAIN.
4. REMOVE EXISTING WINDOW MOUNTED UNIT ROOM AIR-CONDITIONERS. TYPICAL SALVAGE FOR REUSE BY OWNER. STORE ON-SITE AS DIRECTED.
5. REMOVE EXISTING ALUMINUM FRAME DOUBLE HUNG WINDOWS. TYPICAL.
6. EXISTING SLATE ROOFING TO REMAIN, U.O.N. OR REQUIRED FOR NEW WORK.
7. NOT USED.
8. NOT USED.
9. NOT USED.
10. REMOVE EXIST BRICK AND STONEWORK AS REQUIRED TO ALLOW FOR NEW WORK. SALVAGE EXIST BRICK AND STONE FOR REUSE IN NEW CONSTRUCTION. REBUILT MASONRY BRICK AND STONEWORK OPENINGS TO BE TOOTHED-IN. TYPICAL.
11. REMOVE EXISTING WALL MOUNTED ENTRANCE LIGHTS. SALVAGE FOR REINSTALLATION AT NEW ENTRANCE, TYPICAL OF TWO.
12. NOT USED.
13. EXISTING 2 COLOR BRICK MASONRY WALL TO REMAIN U.O.N. REMOVE EXISTING ABANDONED EQUIPMENT AND FIXINGS.
14. EXISTING STONE FACED WALL TO REMAIN U.O.N. REMOVE EXISTING ABANDONED EQUIPMENT AND FIXINGS.
15. LINE OF EXISTING CONCRETE FOUNDATION WALL TO REMAIN U.O.N.
16. NOT USED.
17. NOT USED.
18. NOT USED.
19. EXISTING DOOR TO BE REMOVED FOR STRIPPING, REPAIR AND REFINISH.
20. EXISTING METAL HAND AND GUARDRAILS TO BE REMOVED AS REQUIRED TO ALLOW FOR NEW WORK.
21. EXISTING STONE STAIR TREADS TO BE REMOVED TO ALLOW FOR NEW WORK.

CLIENT



WOODROW WILSON HIGH SCHOOL

3950 Chesapeake St NW  
Washington, DC 20016  
T: 202-282-0120

ARCHITECT



cox graae + spack architects

2909 M STREET NW,  
WASHINGTON, DC 20007  
T: 202-965-7070 F: 202-965-7144

ASSOCIATE ARCHITECTS

Fanning - Howey

210 North Lee Street, Suite 208  
Alexandria, VA 22314  
T: 703.519.9822 F: 703.519.9823

CONSULTANTS

CIVIL ENGINEERING

Delon Hampton & Associates

8403 Colesville Rd, Suite 600  
Silver Spring, MD 20910  
T: 301.585.0100 F: 301.585.6486

GEOTECHNICAL ENGINEERING

Thomas L. Brown Associates

1400 Eye Street NW, Suite 440  
Washington, DC 20005  
T: 202.387.0022 F: 202.682.1367

MEP ENGINEERING

Fanning - Howey

210 North Lee Street, Suite 208  
Alexandria, VA 22314  
T: 703.519.9822 F: 703.519.9823

STRUCTURAL ENGINEERING

ReStl Designers, INC.

702 Russel Avenue, Suite 400  
Gaithersburg, MD 20877  
T: 301.257.6872 F: 301.926.3109

REGISTRATION

MARK	DATE	DESCRIPTION
	09.25.2009	Schematic Design Submittal


CGS PROJECT NO.: 2905

DRAWN BY:

CHECKED BY:


GRAPHIC SCALE:  
0 2 4 8 16  
1/8" SCALE

KEY PLAN

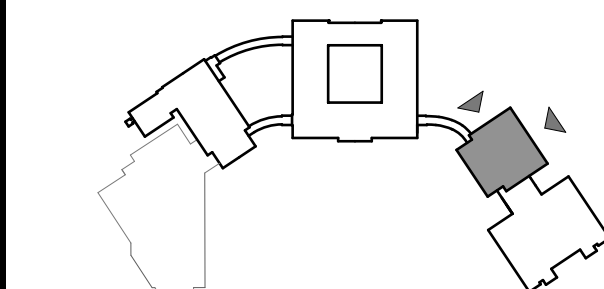

SHEET TITLE

DEMOLITION MEDIA CENTER  
ELEVATION

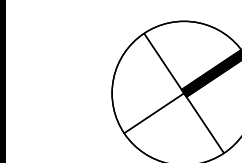

AD6.15